




GREENBRIER
real estate advisors

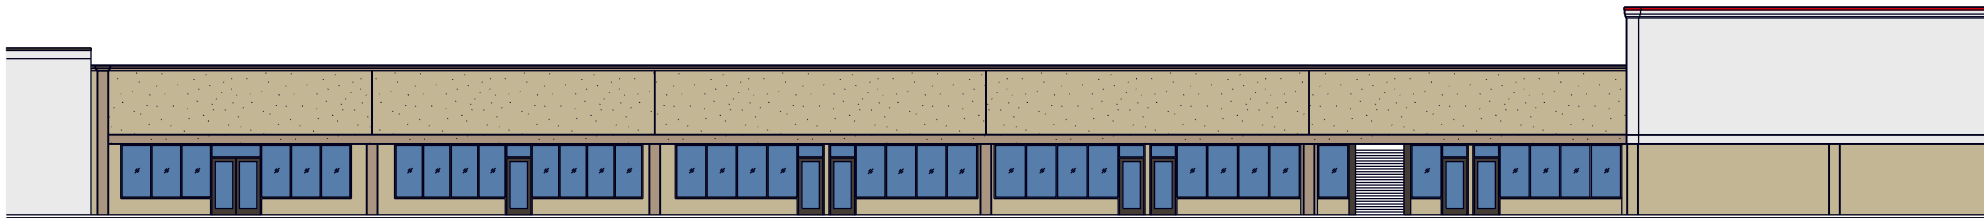

SCHEME #1 PARTIAL EXTERIOR ELEVATION - SOUTH
SCALE: 1/16" = 1'-0" AUGUST 24, 2016



GREENBRIER
real estate advisors



SCHEME #1 PARTIAL EXTERIOR ELEVATION - NORTH

SCALE: $\frac{1}{8}$ " = 1'-0"

AUGUST 24, 2016

FORKS OF THE RIVER SHOPPING CENTER

Forks of the River Parkway,

Sevierville, Tennessee

**LINDSAY &
MAPLES**