




GREENBRIER
real estate advisors

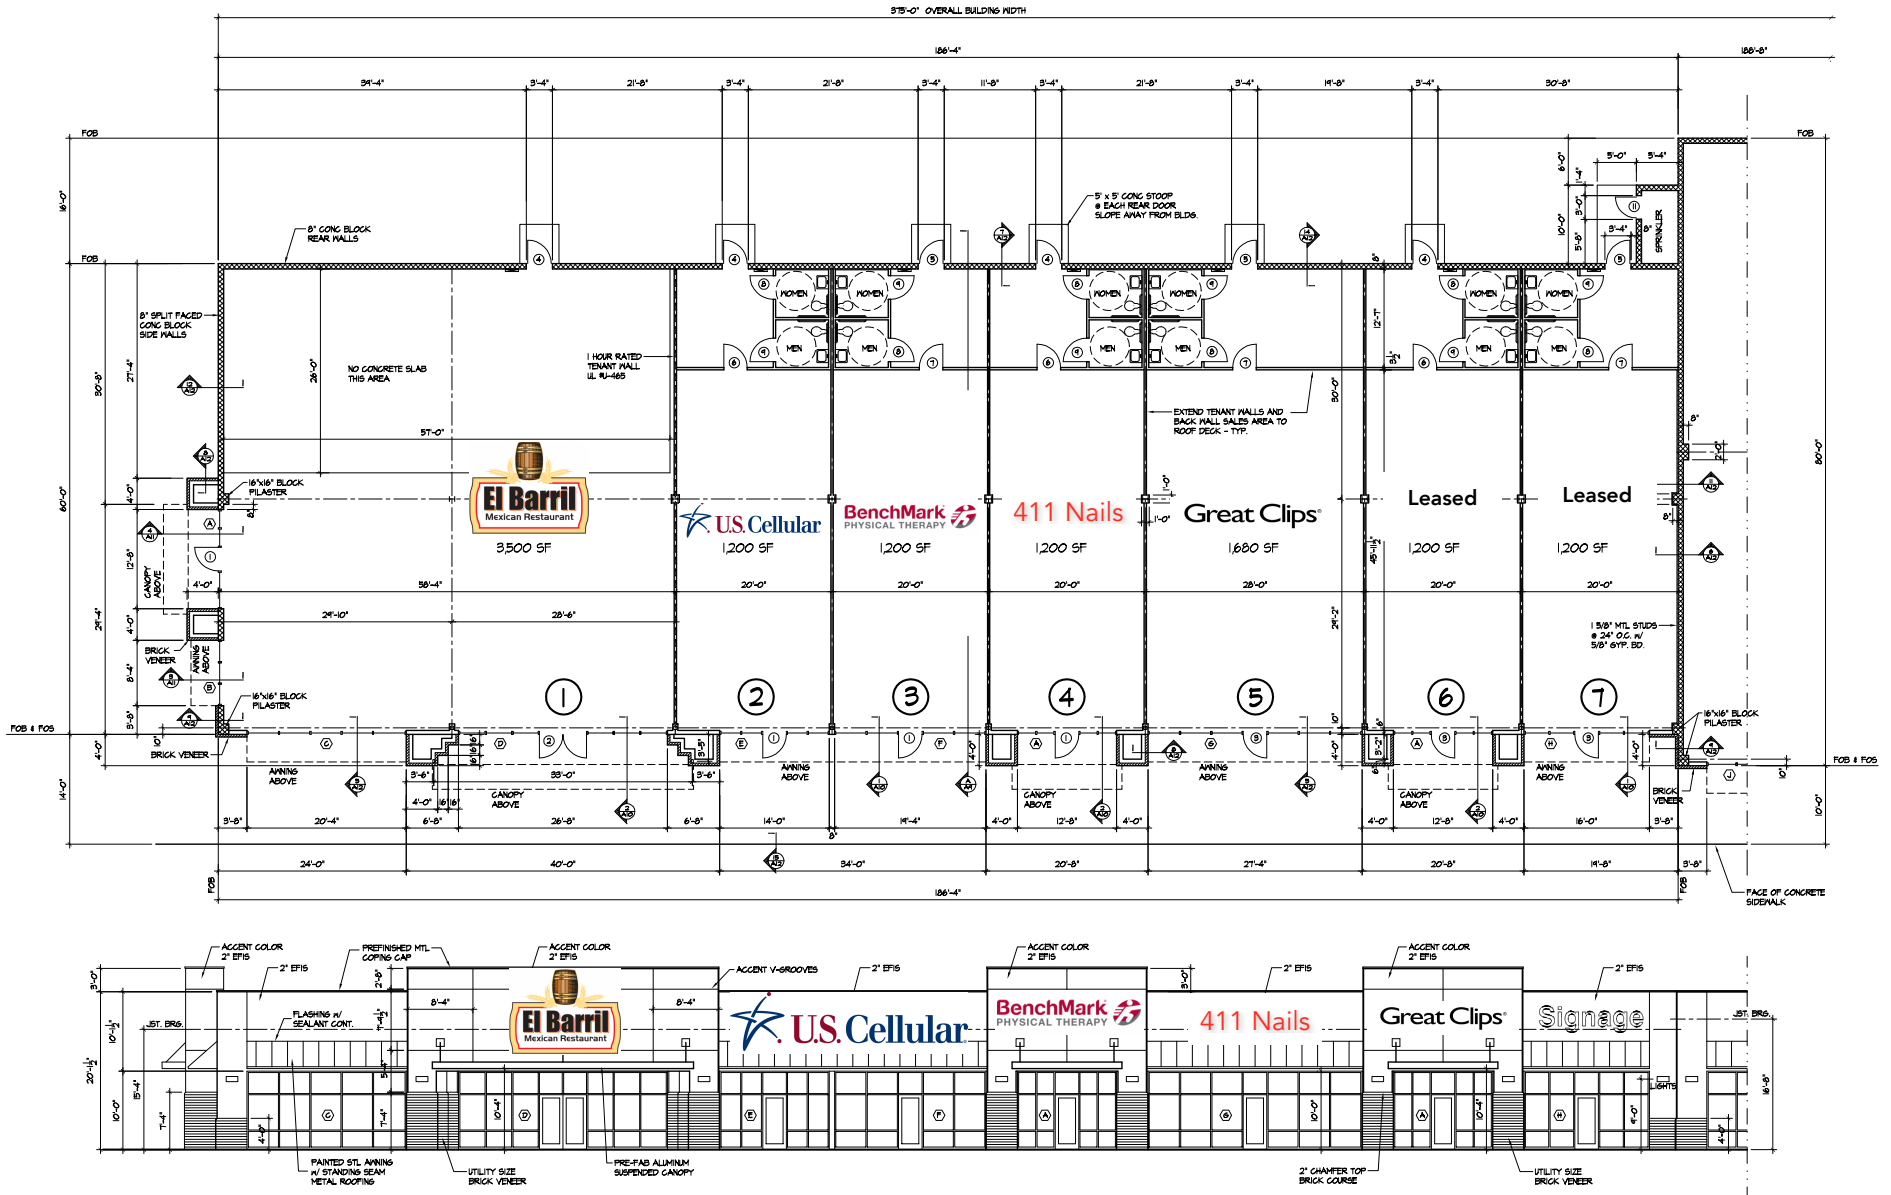

FLOOR PLAN & FRONT ELEVATION - A

1/8" = 1'-0"

26,274 S.F. BUILDING



TTD
Architect
TIMOTHY TODD DUNNIVANT
108 BUTTERNUT DRIVE
P.O. BOX 44
HOPKINS, TENNESSEE 37057
(615) 488-2222

FLOOR PLAN - A
FRONT ELEVATION - A
DEVELOPER / OWNER: H & C MARYVILLE
SHOPS @ MARKET PLACE 411 - LOT 6
U.S. HIGHWAY 411 SOUTH
MARYVILLE, TENNESSEE

SHEET TITLE: PROJECT TITLE:
PROJECT NUMBER: 0705
DATE: 7-2-07
REVISION:
DRAWING NUMBER:

A-1