





**GREENBRIER**  
real estate advisors

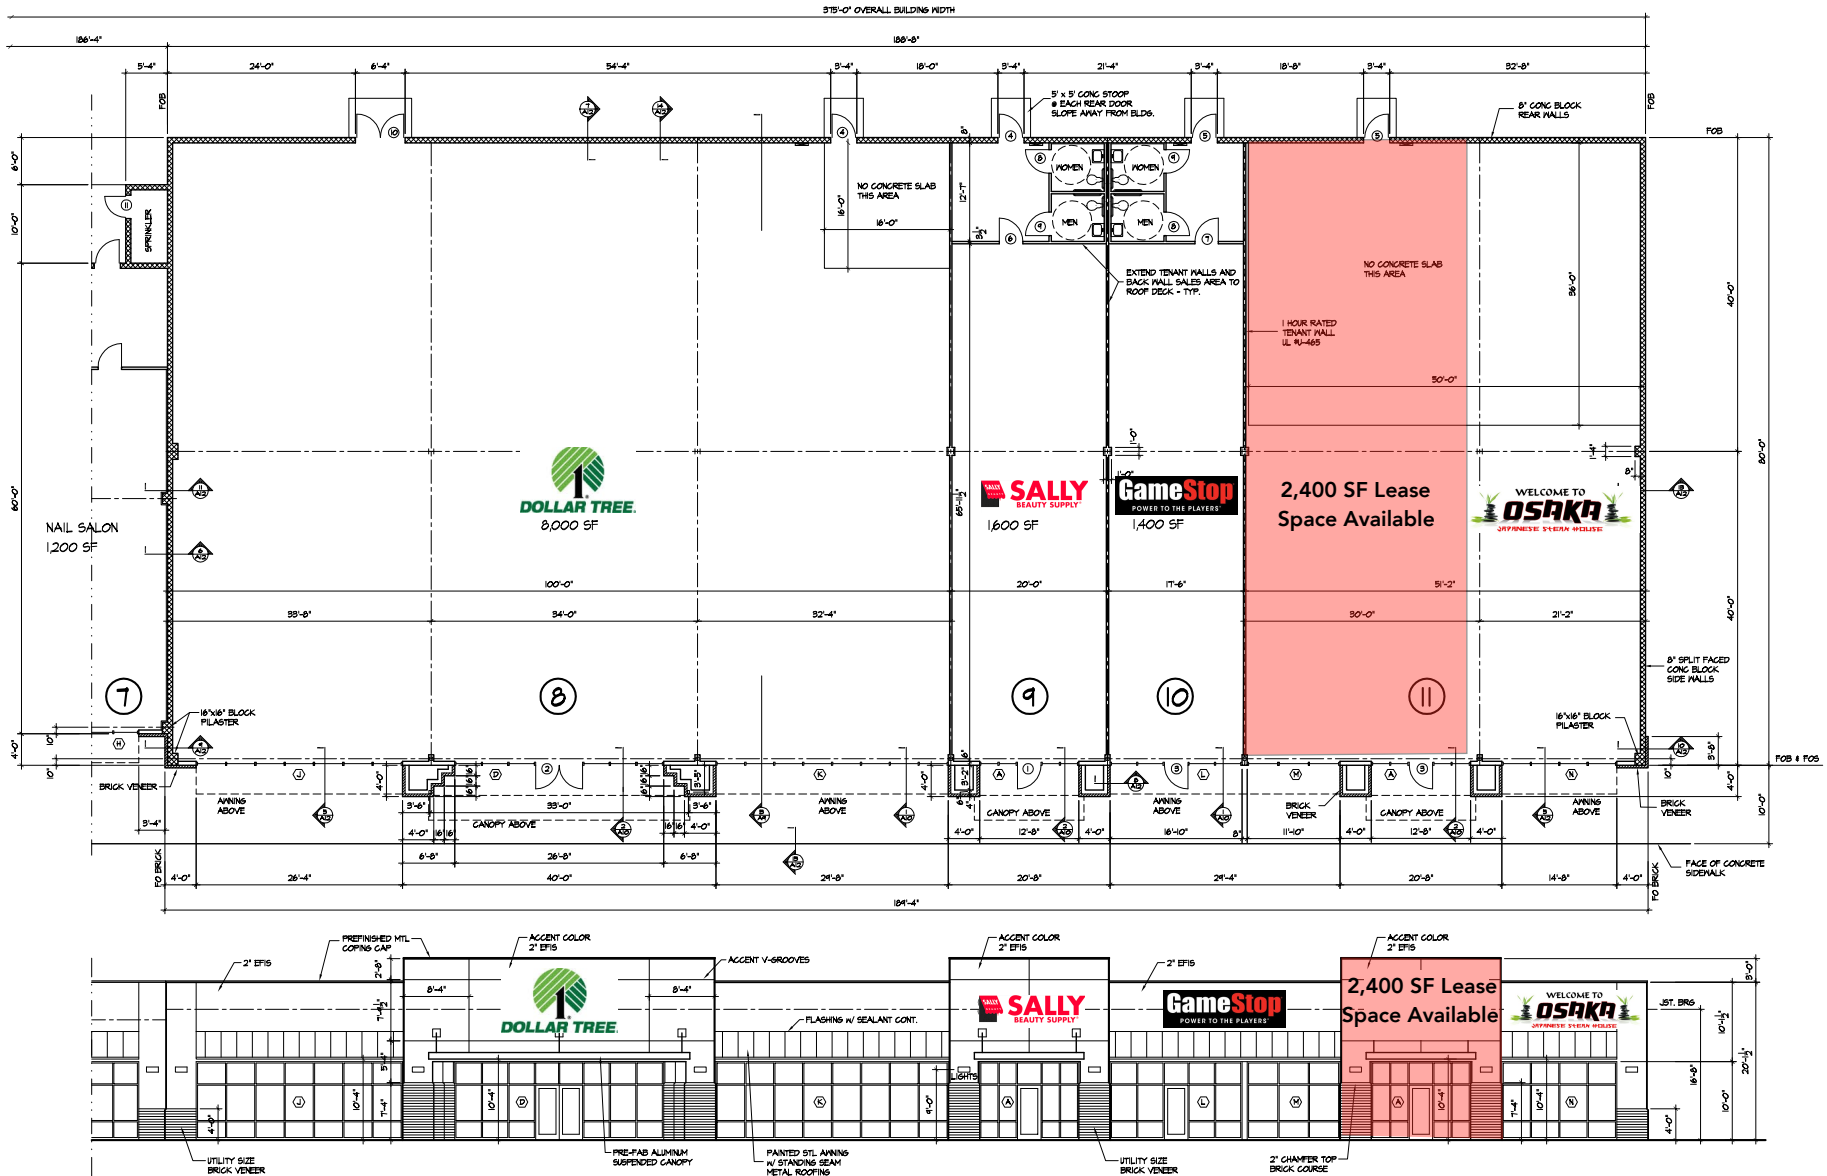

FLOOR PLAN & FRONT ELEVATION - B

1/8" = 1'-0"

26,274 S.F. BUILDING

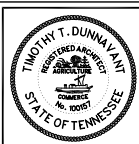

FLOOR PLAN - B  
FRONT ELEVATION - B  
DEVELOPER / OWNER - H & C MARYVILLE  
SHOPS @ MARKET PLACE 411 - LOT 6  
PROJECT TITLE

SHEET NUMBER 0105  
PROJECT NUMBER  
DATE: T-12-01  
REVISION  
DRAWING NUMBER

A-2