

PUBLIC ROAD FACING ELEVATION = 6025 SF
WINDOW GLAZING THIS ELEVATION = 1010 SF = 16.7%

Subject Site
995 SF - 6,078 SF
Available for Lease


- GENERAL SHEET NOTES**
1. LIGHT FOOTING DIMENSIONS ARE GIVEN TO CENTERLINE OF THE FOOTING, UNLESS NOTED OTHERWISE.
 2. MINORITY/CONCRETE DIMENSIONS ARE GIVEN TO FINISH FACE OF MATERIALS.
 3. ALL HEIGHTS SHOWN ARE FROM FIRST FLOOR FINISH FLOOR FINISH ELEVATION.
 4. GENERAL CONTRACTOR TO VERIFY MOUNTING HEIGHT WITH ARCHITECT PRIOR TO INSTALLATION OF ALL PERIMETER LIGHTING.
 5. ALL MATERIALS TO BE USED SHALL BE IN ACCORDANCE WITH MANUFACTURER'S RECOMMENDATIONS. JOINT SHALL BE 1/2" WIDE WITH JOINT SEALANT AND BACKER ROD.
 6. ALL EXTERIOR WALLS SHALL BE CONCRETE OR CMU.
 7. ALL EXTERIOR WALLS SHALL BE CONCRETE OR CMU.
 8. AT 3" WALLS: CALL CONTROL JOINTS, PROVIDE 1/2" CLEAR JOINT WITH COAT, INCREASING CONTROL JOINT GASKET, JOINT SEALANT, AND BACKER ROD.
 9. AT ALL BUILDING CORNERS AND CHANGING PANELS OCCURRING AT STUD WALL FINISH, PROVIDE 5/8" PRE-TREATED FLYWOOD SHEARING AS REQUIRED FOR PROPER SHINGLING AND SHIPMENT SUPPORT.
 10. PROVIDE SEALANT AT ALL INTERSECTIONS OF DISSIMILAR MATERIALS.
 11. 8'-0" x 4'-0" x 8' MINIMUM EXTERIOR GRADE SHEARING COVERED ABOVE DOOR.

EXTERIOR MATERIAL LEGEND


BASIS OF DESIGN

	HARDIE FINE SAND - GROOVED COLOR: SW 7668 MARCH WIND PANEL SIZE: 144" X 48"		PRECAST CONCRETE COPING SHERWIN WILLIAMS COLOR: SW 9166 DRIFT OF MIST
	METAL SPAN SHADOW RIB PANEL COLOR: SLATE GRAY PANEL SIZE: 16" X 96"		POWDERCOATED METAL SHERWIN WILLIAMS COLOR: SW 7083 DARK ROOM FINISH: MATTE
	SCORED EPS SIDING COLOR: SW7674 PEPPERCORN VERTICAL SCORE LINES @ 4'-0", ALIGN WITH GROOVED HARDIE PANELS		HARDIE ARTISAN SIDING 9" CHANNEL SIDING COLOR: SW 9166 DRIFT OF MIST
	HARDIE FINE SAND COLOR: SW 7670 GREY SHINGLE		HARDIE FINE SAND COLOR: SW 9166 DRIFT OF MIST
	PAINTED EPS SHERWIN WILLIAMS COLOR: SW7674 PEPPERCORN		SPLIT FACE CMU YORK BUILDING PRODUCTS COLOR: GRAPHITE

4 SOUTH ELEVATION
332'x10'

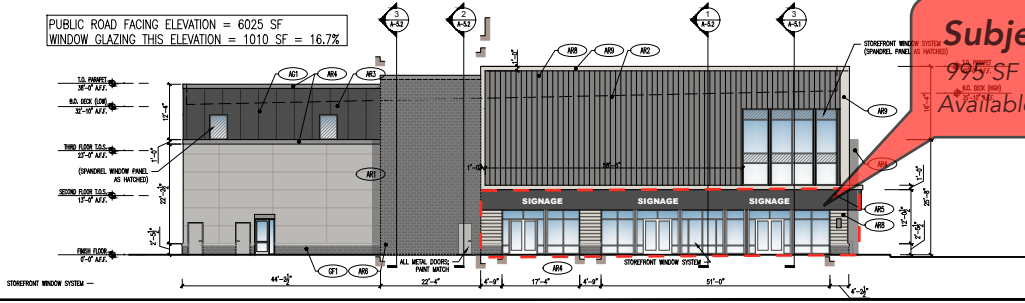


3 NORTH ELEVATION
332'x10'

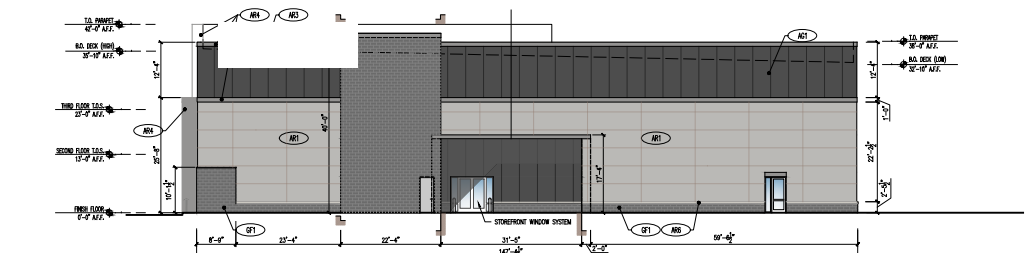


ALL SIGNAGE TO BE PERMITTED SEPARATELY.

2 WEST ELEVATION
332'x10'

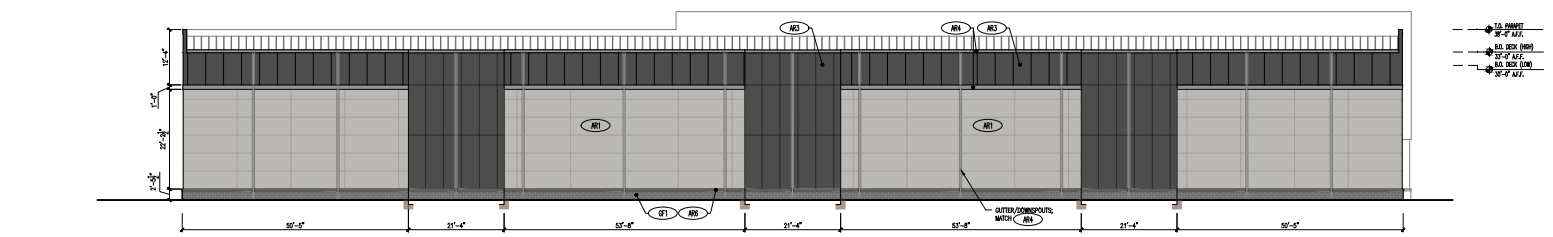

1 EAST ELEVATION
332'x10'

Subject Site
995 SF - 6,078 SF
Available for Lease

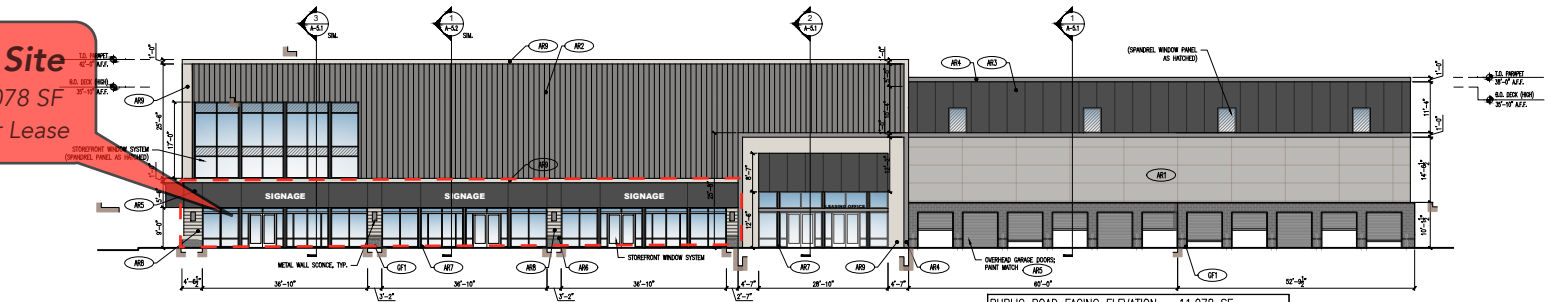

PUBLIC ROAD FACING ELEVATION = 11,078 SF
WINDOW GLAZING THIS ELEVATION = 2,023 SF = 18.2%

SchroederArchitects
1500 W. Main St., Suite 100
Alcoa, TN 37701
Tel: 615.758.1084
Fax: 615.758.1085

DESIGNED BY: ALL INFORMATION IS FOR INFORMATION ONLY. THE ARCHITECT ASSUMES NO LIABILITY FOR THE ACCURACY OF THE INFORMATION PROVIDED HEREON. THE INFORMATION IS NOT TO BE USED FOR ANY OTHER PURPOSE WITHOUT THE WRITTEN CONSENT OF THE ARCHITECT.

ALCOA SELF STORAGE
MIDDLE SETTLEMENTS RD. &
HUNTERS CROSSING DR.
ALCOA, TN 37801

DATE	DESCRIPTION

Sheet Title: ELEVATIONS
File #: 2110206
Sheet No.: A-4.1
Drawn By: DL/IWB
Checked By: DS